


Lin	Profil	Material	Antal	Volym	Ytarea
C11000	W11400-7-40/500	S355.0	1	7442.7	
V1000	CFRHS250X150X10	S355.0H	4	3.7	
V1001	PL10/246	S355.0	8	25.4	
V1002	PL5/140	S355.0	4	1.5	
V1003	PL20/250	S355.0	4	75.8	
V1004	PL20/415	S355.0	1	17.6	
				107	7988

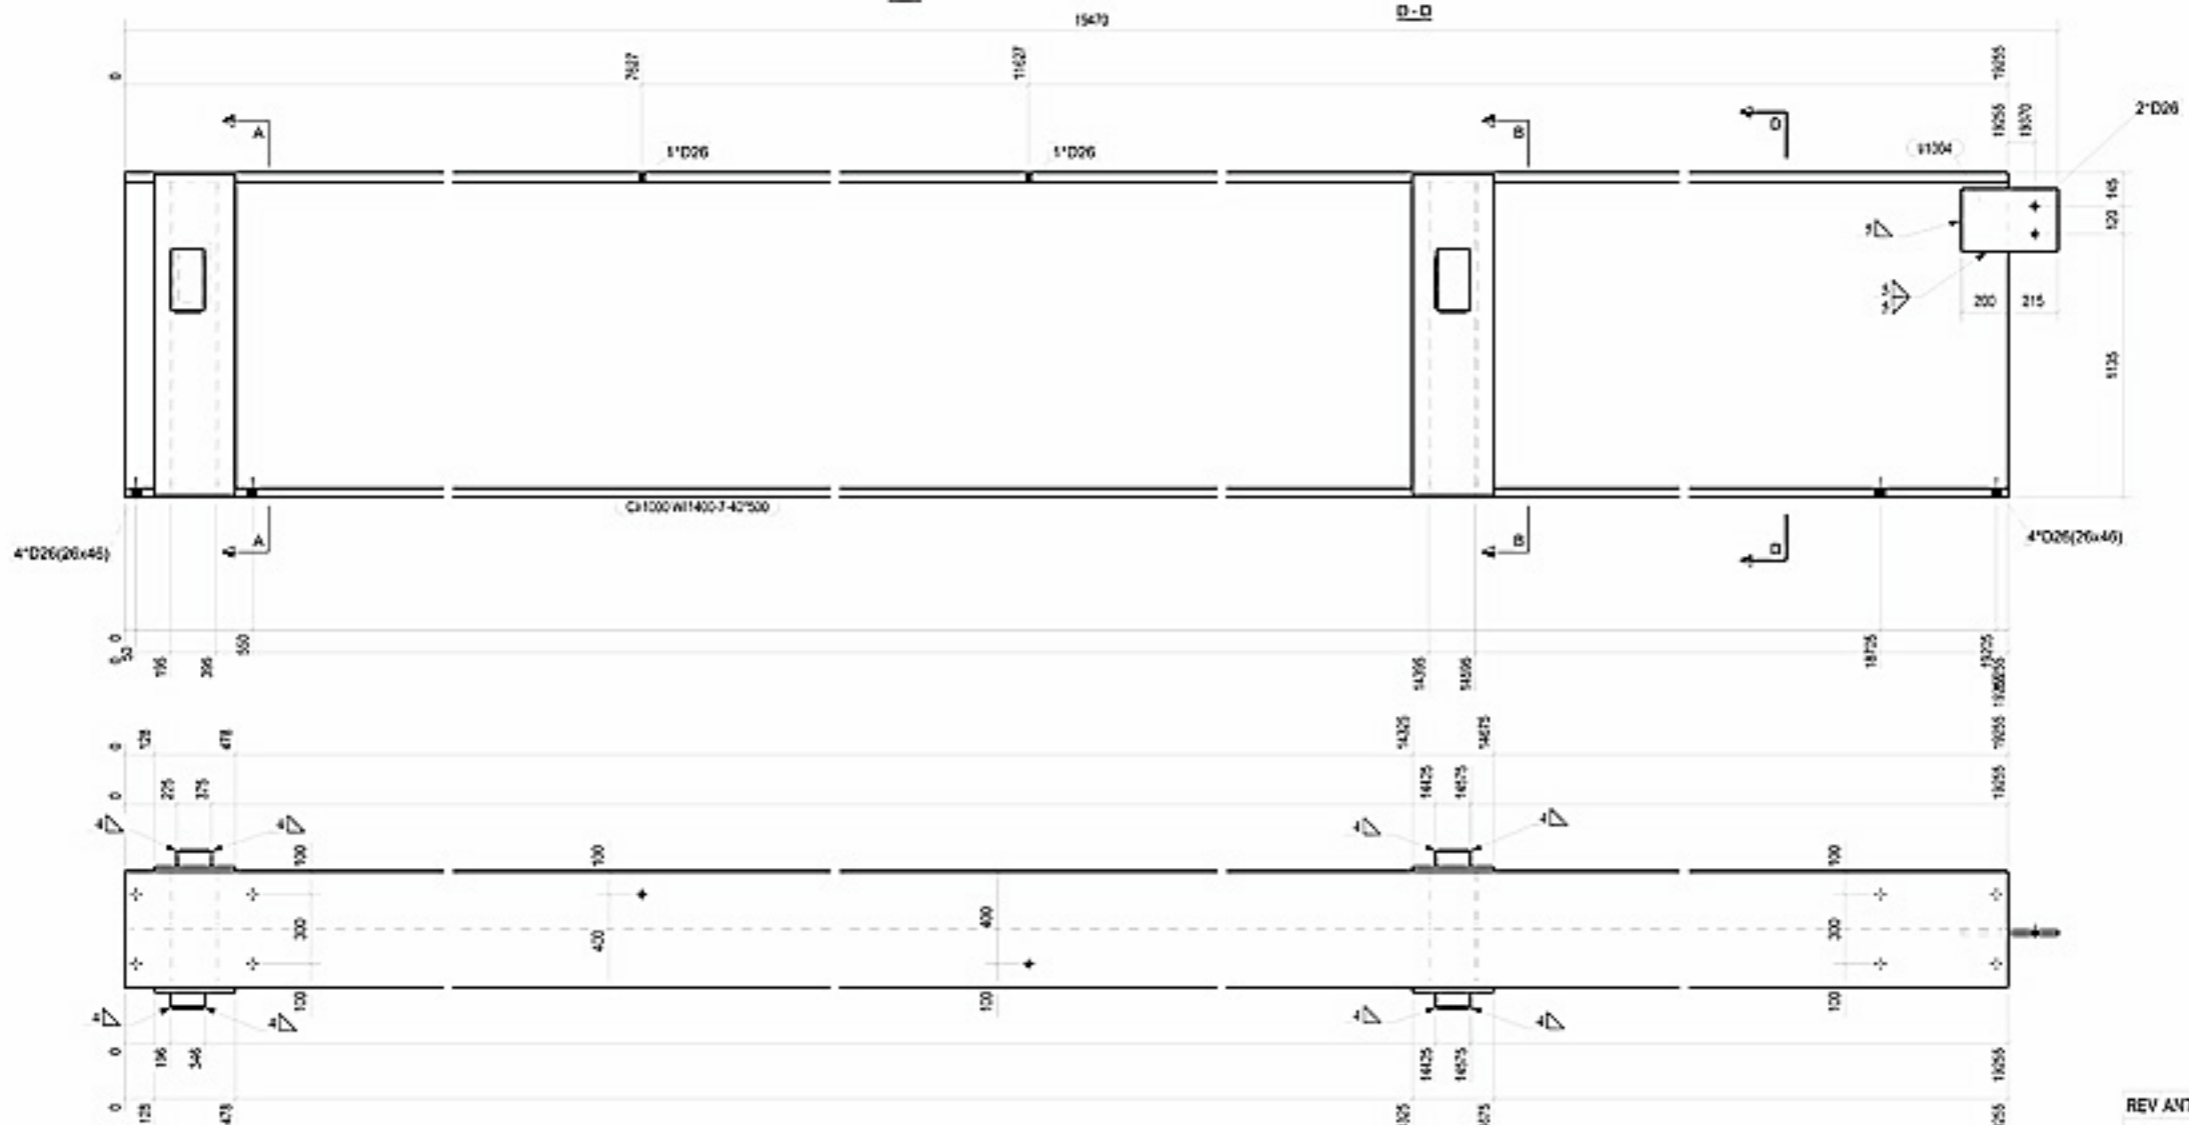

ETAPP	VALMISTETAAN	TILLVERKAS	1	KPL	ST	ÖVERHÖJNINGSKORDTUS	0 mm	YTBEHANDLING	C1
-------	--------------	------------	---	-----	----	---------------------	------	--------------	----

ARCHITECTS & ENGINEERS
14 21 00000 Fax 04 21 21 00
www.cremonabyggkonsult.se

KISTA GALLERIA

BALK 450

UPPRAG NR: B-2002

RTADKONTOR: Våvra Backström

HANDLAGARE: Våvra Backström

DATUM: ANSVARIG: SKALA: 1:15 1:20

NUMMER: **BI/2000**

REV	ANT	ÄNDRINGEN AVSER	DATUM	SIGN